

Aspen Ridge #2

OF MCCALL  
GOLF COURSE

MOUNTAIN RANCH  
SUB. NO. 4  
ST. NO. 245300

Access for Lot 126  
shall be from  
Aspen Ridge Lane  
only.

MOUNTAIN RANCH  
SUB. NO. 3  
ST. NO. 228643


CITY OF MCCALL  
WATER TREATMENT PLANT  
INST. NO. 218666

Asp

DO R

93  
0.720 Ac. Phase


92  
0.720 Ac. Phase

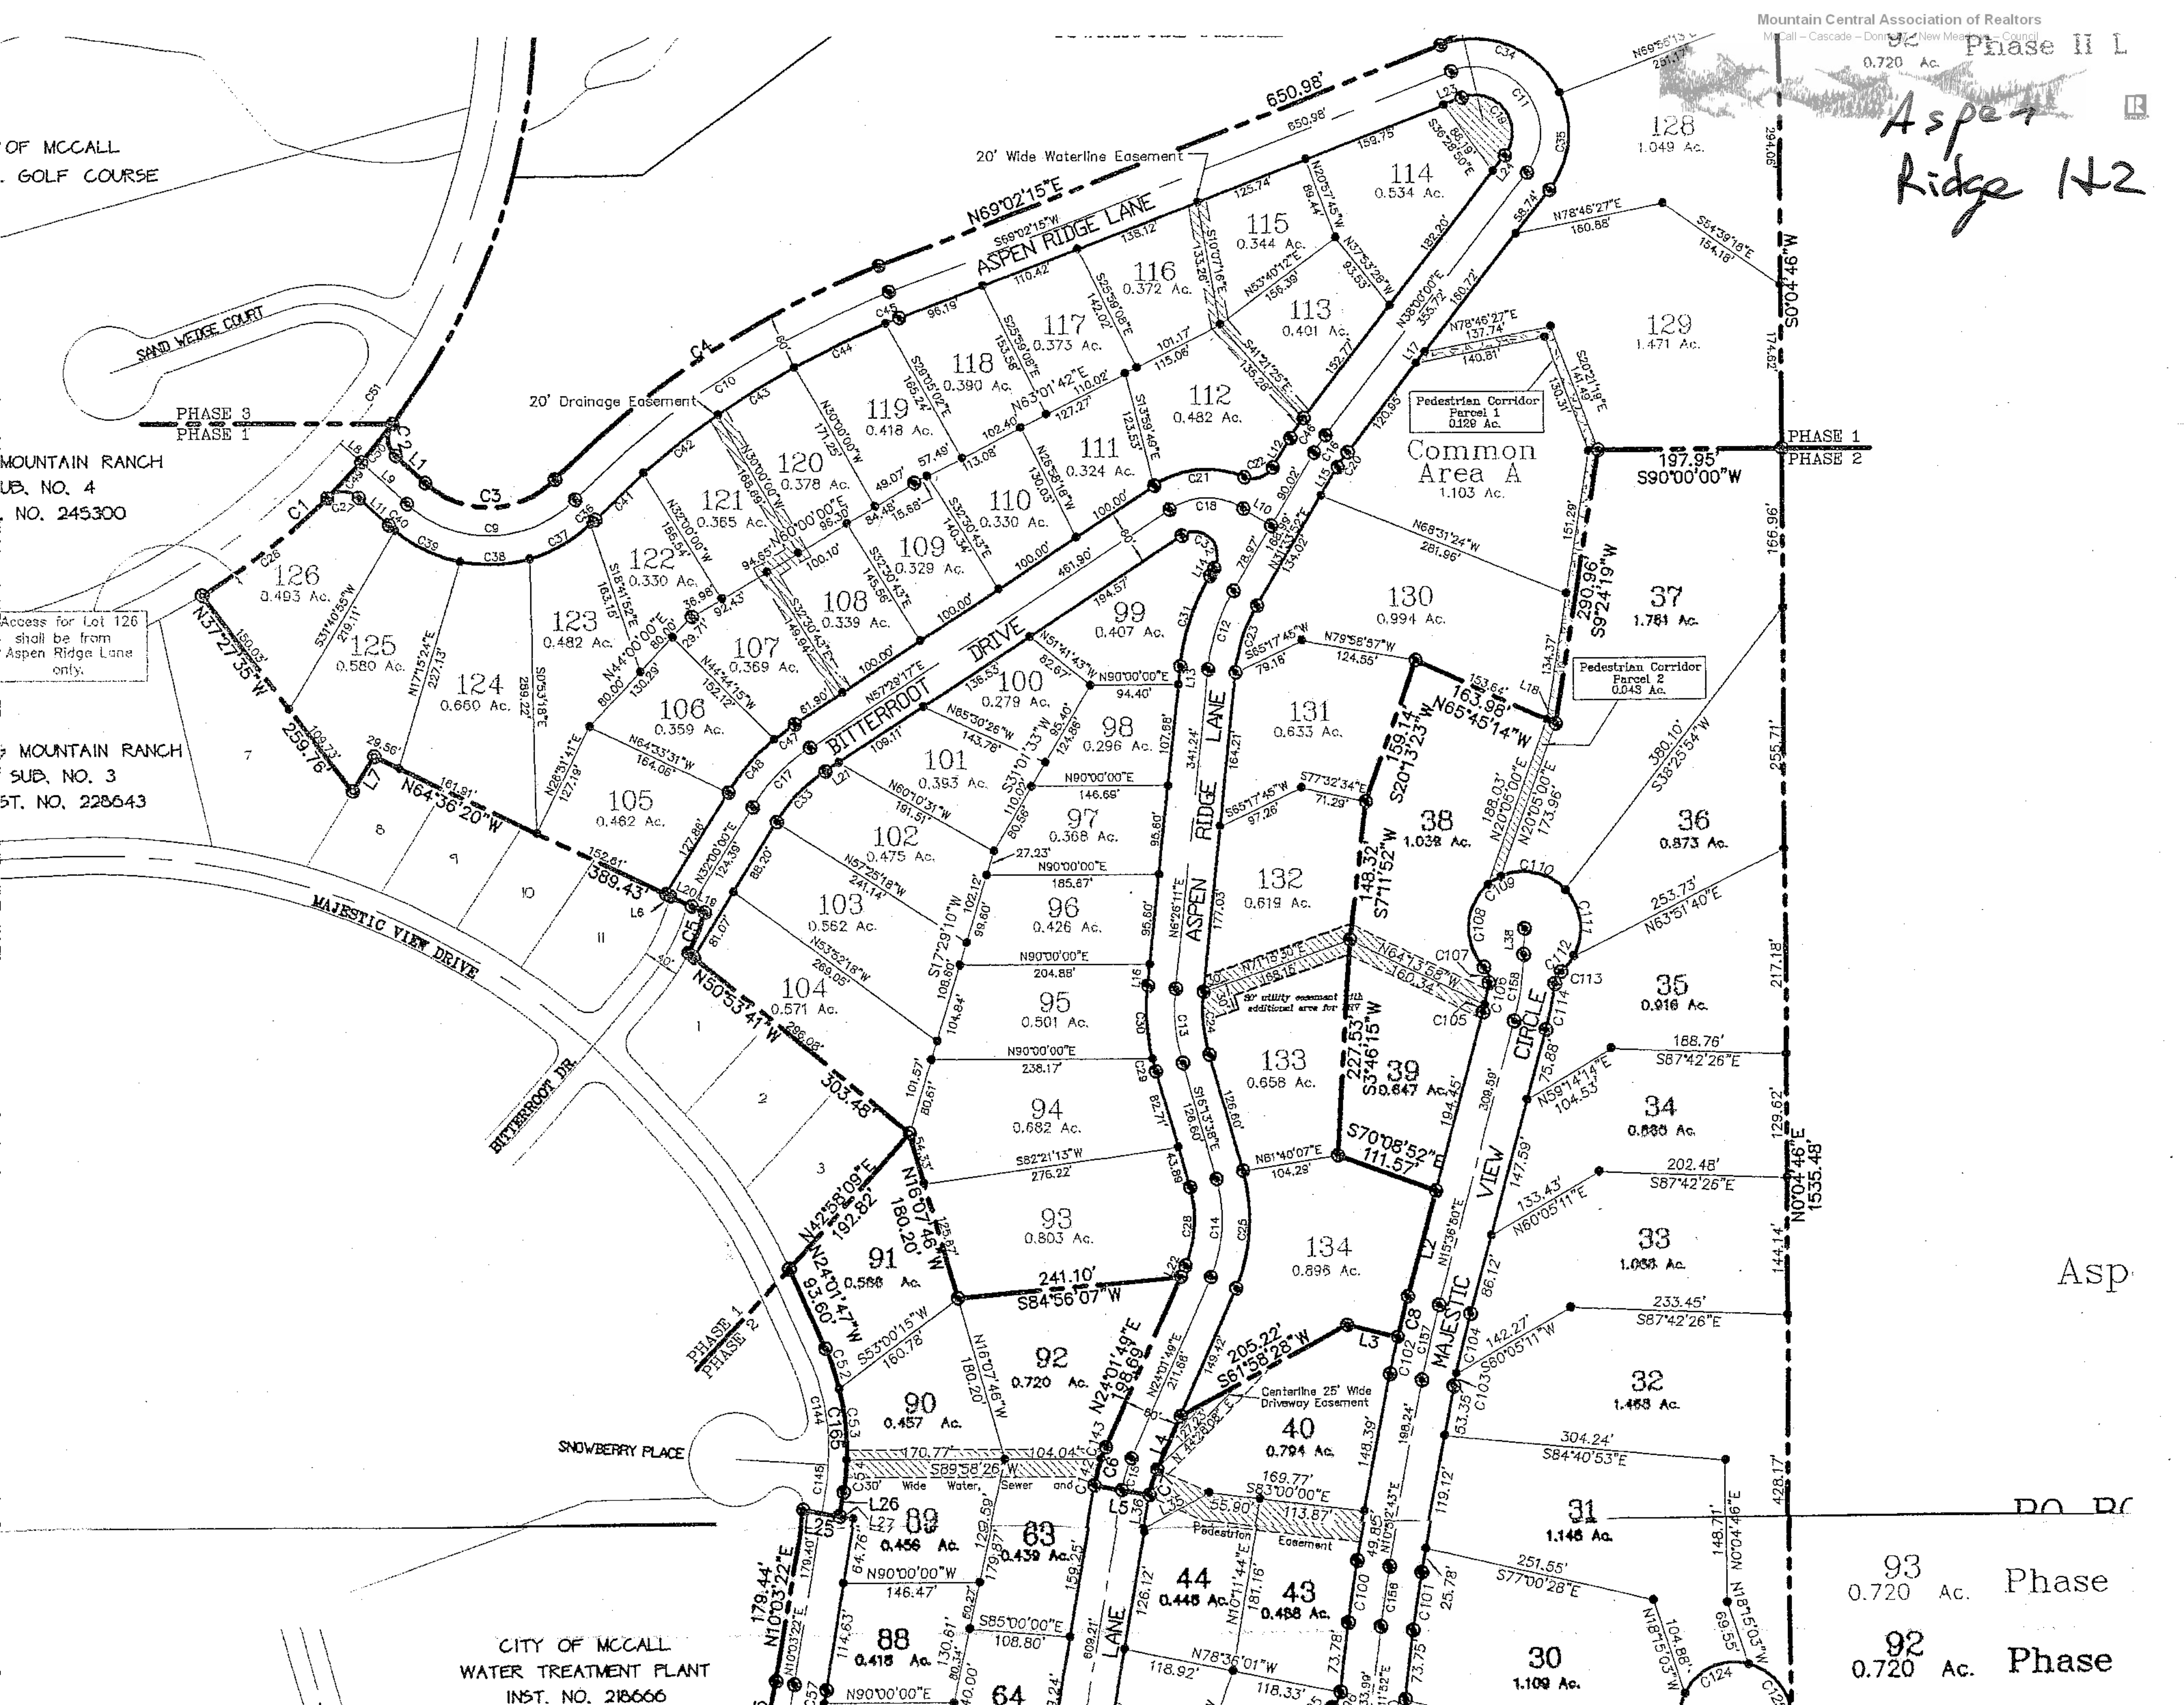

CITY OF McCALL  
WATER TREATMENT PLANT  
INST. NO. 218666

SPRING MOUNTAIN RANCH  
SUB. NO. 2  
INST. NO. 218077

93  
0.720 Ac. Phase R  
92  
0.720 Ac. Phase

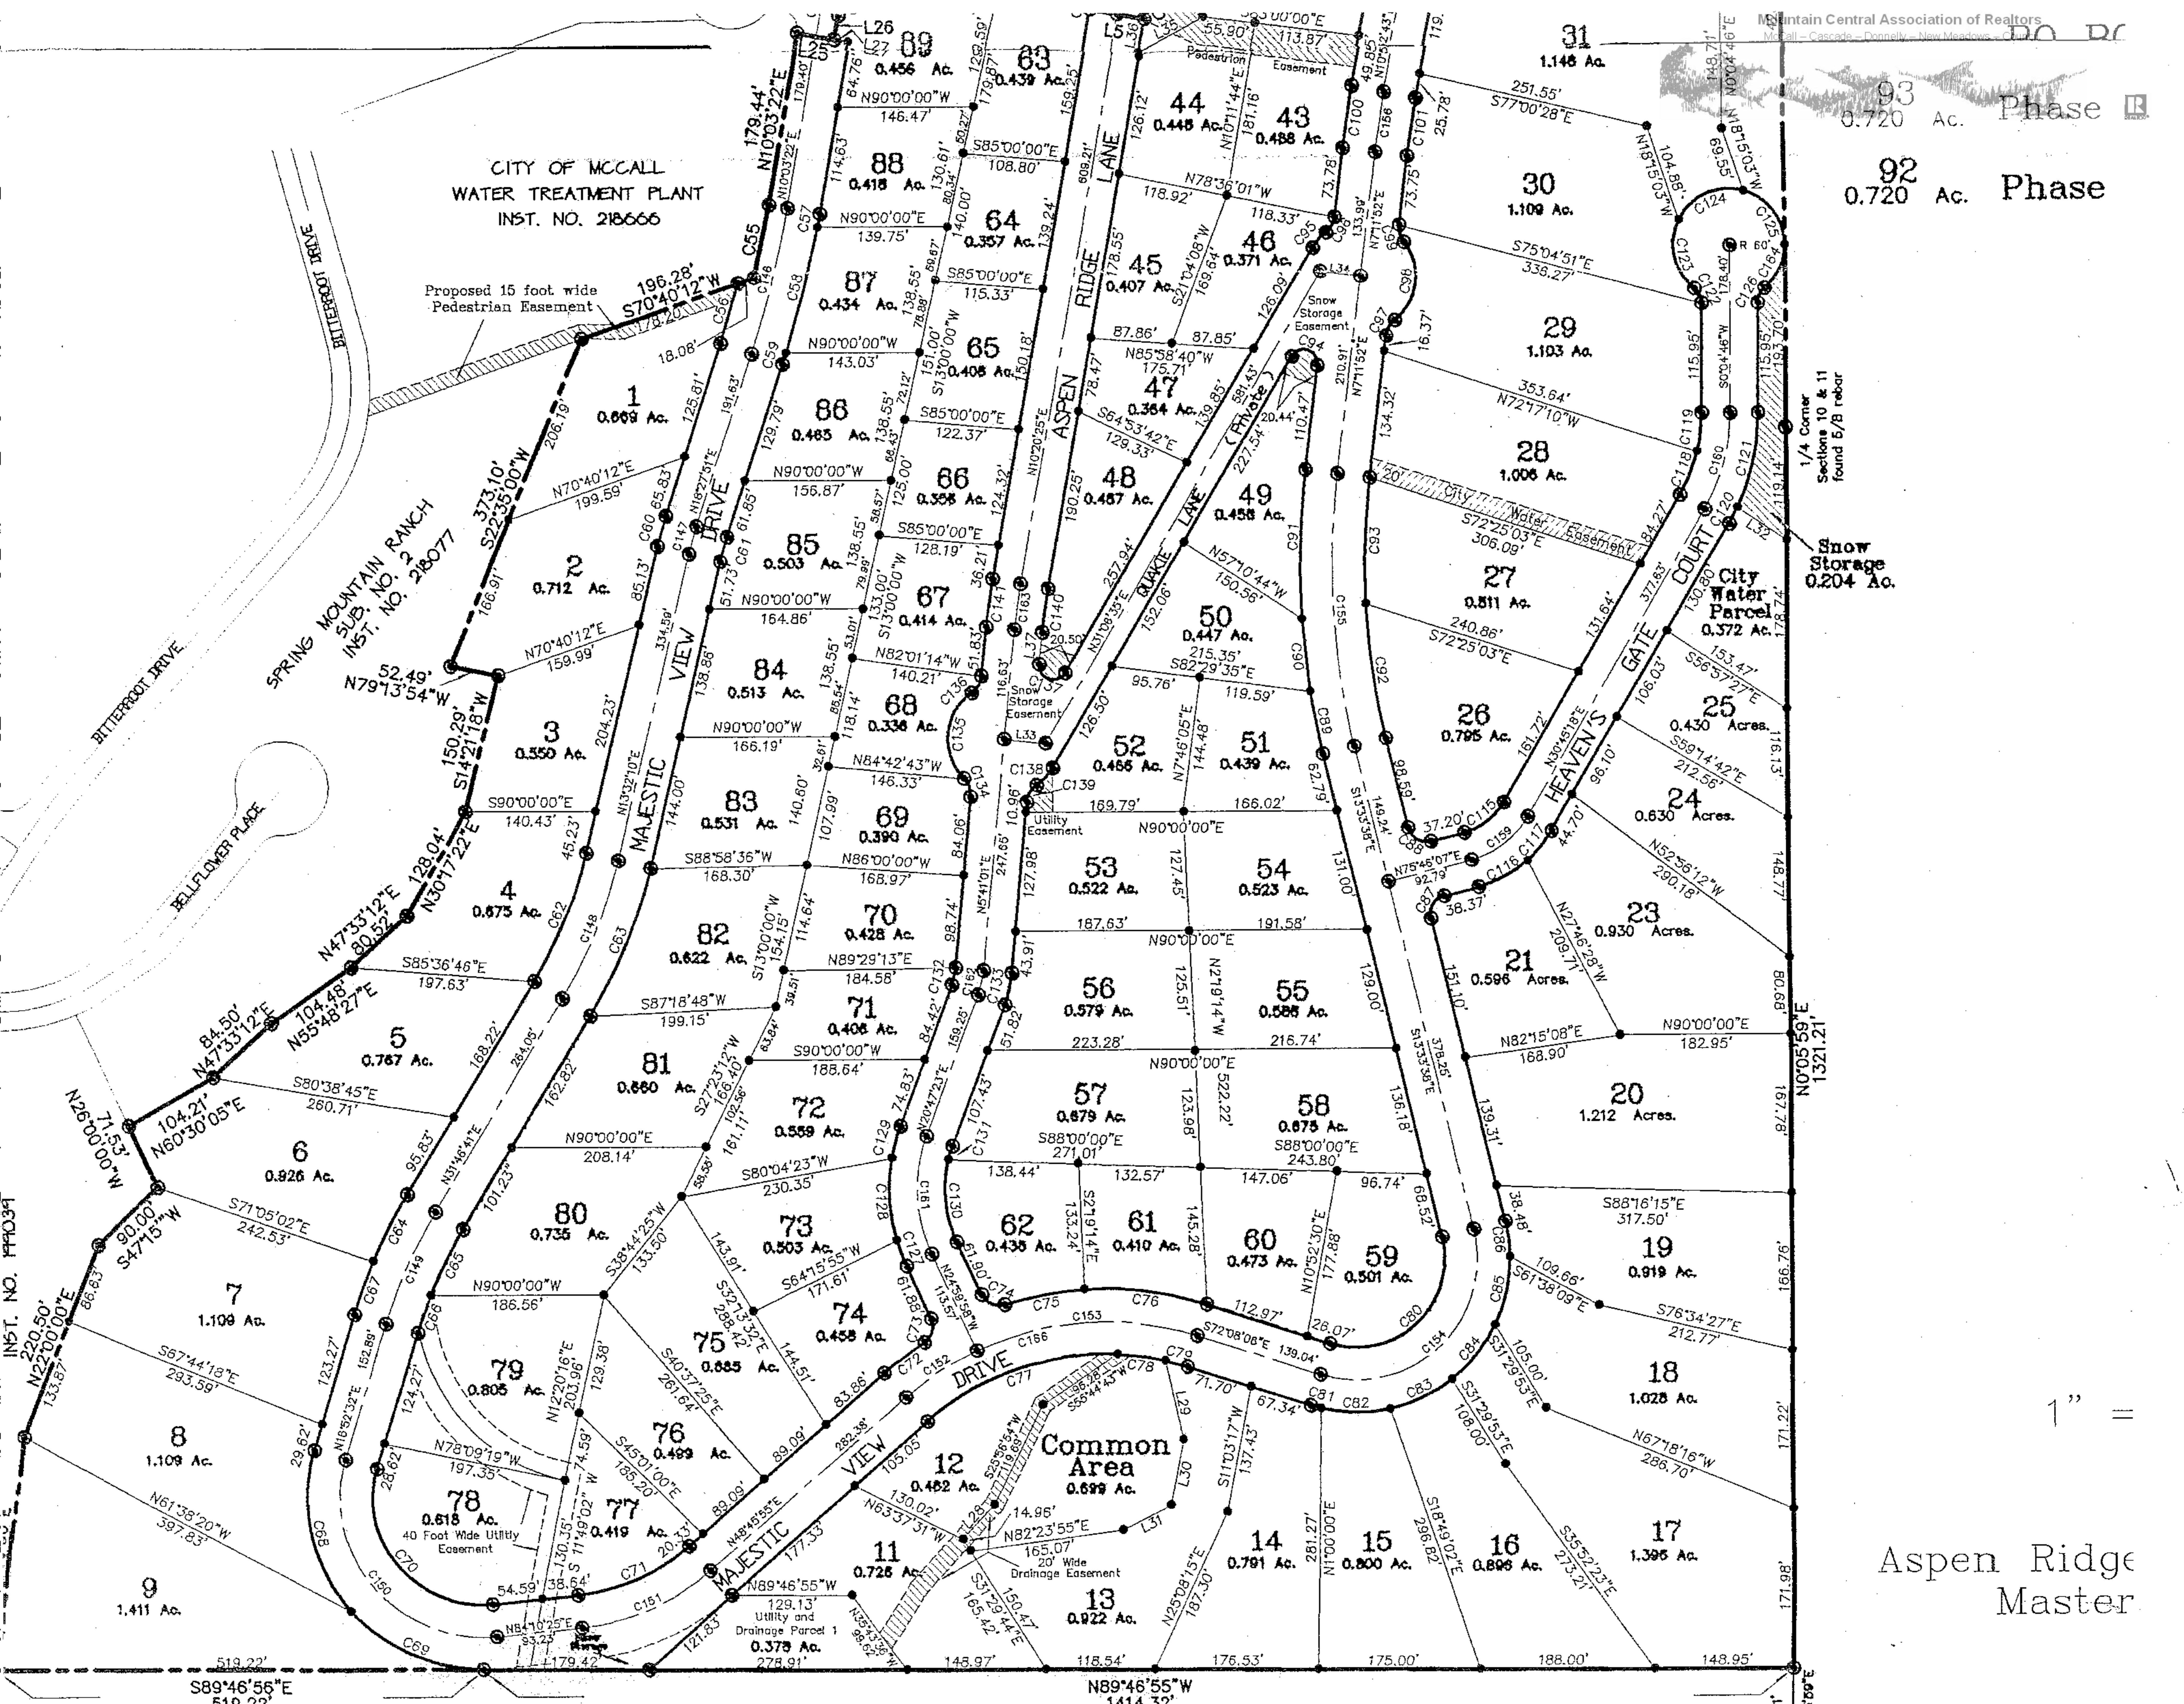

1/4 Corner  
Sections 10 & 11  
found 5/8 rebar

Snow Storage  
0.204 Ac.

City Water  
Parcel  
0.572 Ac.

1" =

Aspen Ridge  
Master